

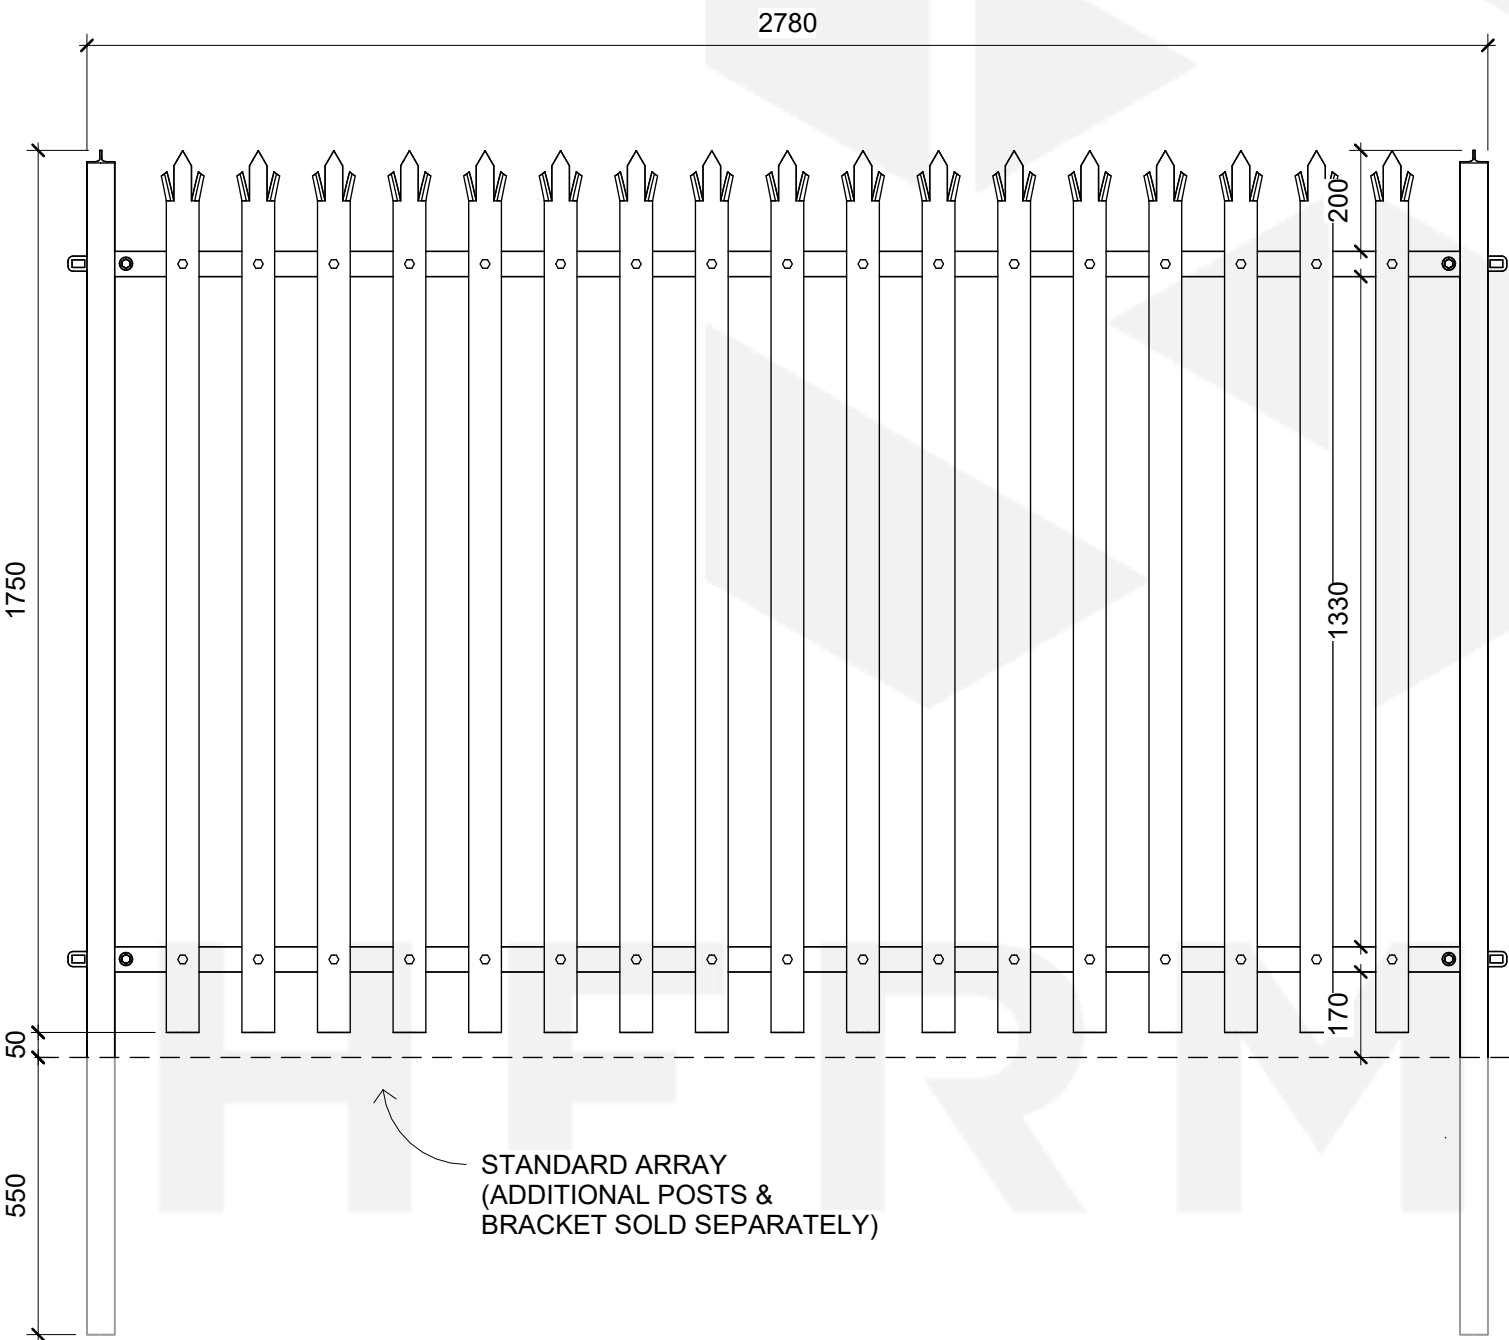


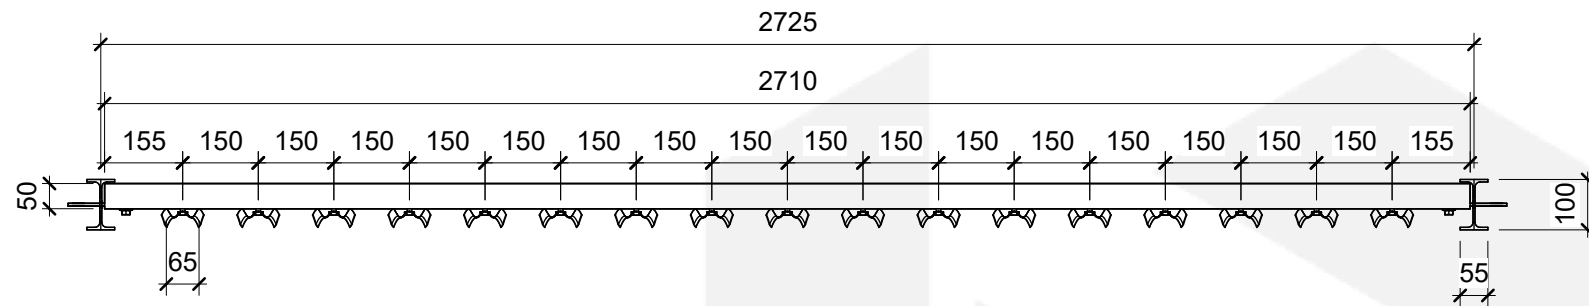

STANDARD ARRAY
(ADDITIONAL POSTS &
BRACKET SOLD SEPARATELY)

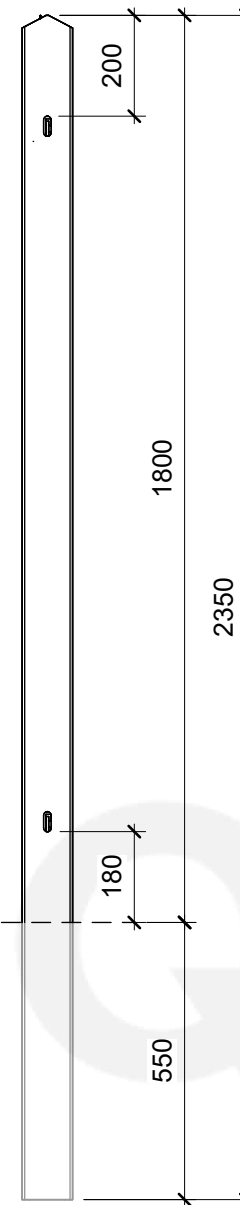

General Comments

See Our Associated Accessories:

[Palisade Standard - Rail](#)

[Palisade Standard - Post](#)

[Palisade Standard - Pale](#)

See Our Associated Products:

[Palisade Vehicle Gate](#)

[Palisade Pedestrian Gate](#)

Can Be Powder Coated Upon
Request

Materials

Galvanised Steel




Email: sales@hermeq.com

No.	Description	Date

Item	Component Description	Quantity
PA344168	PALISADE STANDARD - POST 2350MM	1
PA344210	PALISADE STANDARD - PALE 1750MM	17
PA344234	PALISADE STANDARD - RAIL	2
RM PA00001	G5.5mm - 130mm x 30mm BRACKET	2
RM PA00002	M12 BOLT & NUT	4
RM PA00003	M8 BOLT & NUT	34

PALISADE STANDARD 1800MM

Weight	N/A	Serial Number PA344146	Revision
Date	10/04/2024		
Drawn by	JT	Scale	1 : 15 @A3
Checked by	GM		

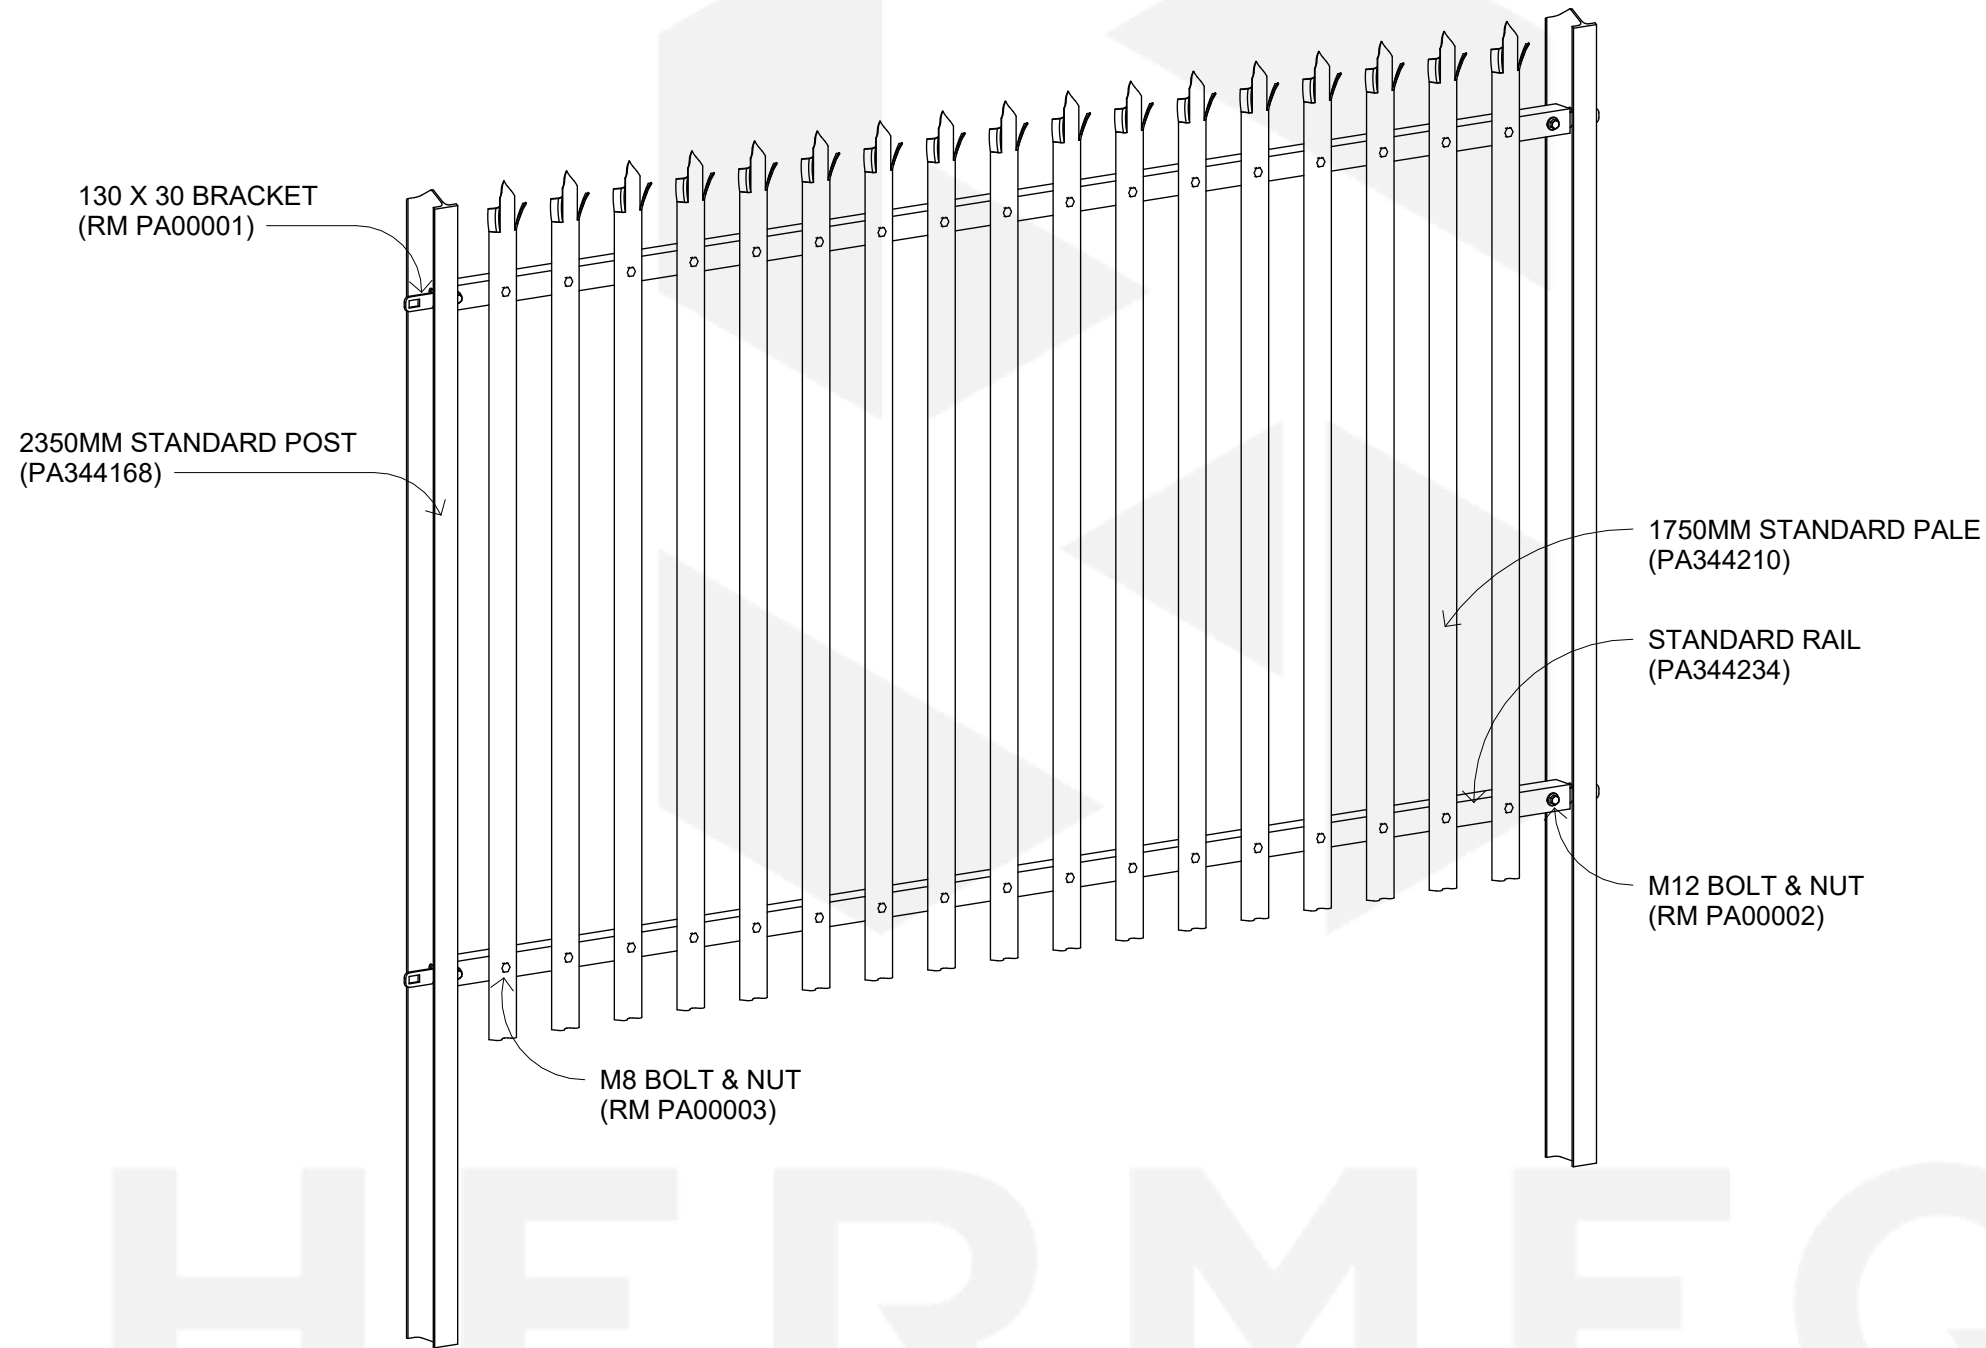

General Comments

See Our Associated Accessories:

[Palisade Standard - Rail](#)

[Palisade Standard - Post](#)

[Palisade Standard - Pale](#)

See Our Associated Products:

[Palisade Vehicle Gate](#)

[Palisade Pedestrian Gate](#)

Can Be Powder Coated Upon Request

Materials

Galvanised Steel



Email: sales@hermeq.com

No.	Description	Date

Item	Component Description	Quantity
PA344168	PALISADE STANDARD - POST 2350MM	1
PA344210	PALISADE STANDARD - PALE 1750MM	17
PA344234	PALISADE STANDARD - RAIL	2
RM PA00001	G5.5mm - 130mm x 30mm BRACKET	2
RM PA00002	M12 BOLT & NUT	4
RM PA00003	M8 BOLT & NUT	34

PALISADE STANDARD 1800MM

Weight	N/A	Serial Number PA344146 - 3D	Revision
Date	10/04/2024		
Drawn by	JT		
Checked by	GM	Scale	@A3