




SCALE 1:15

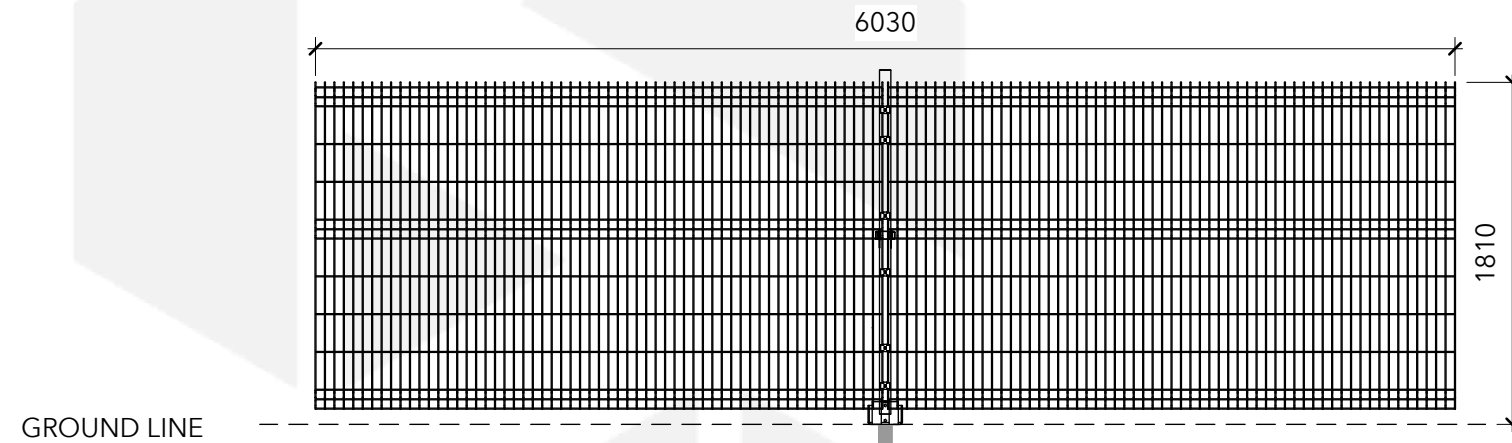

SCALE 1:40

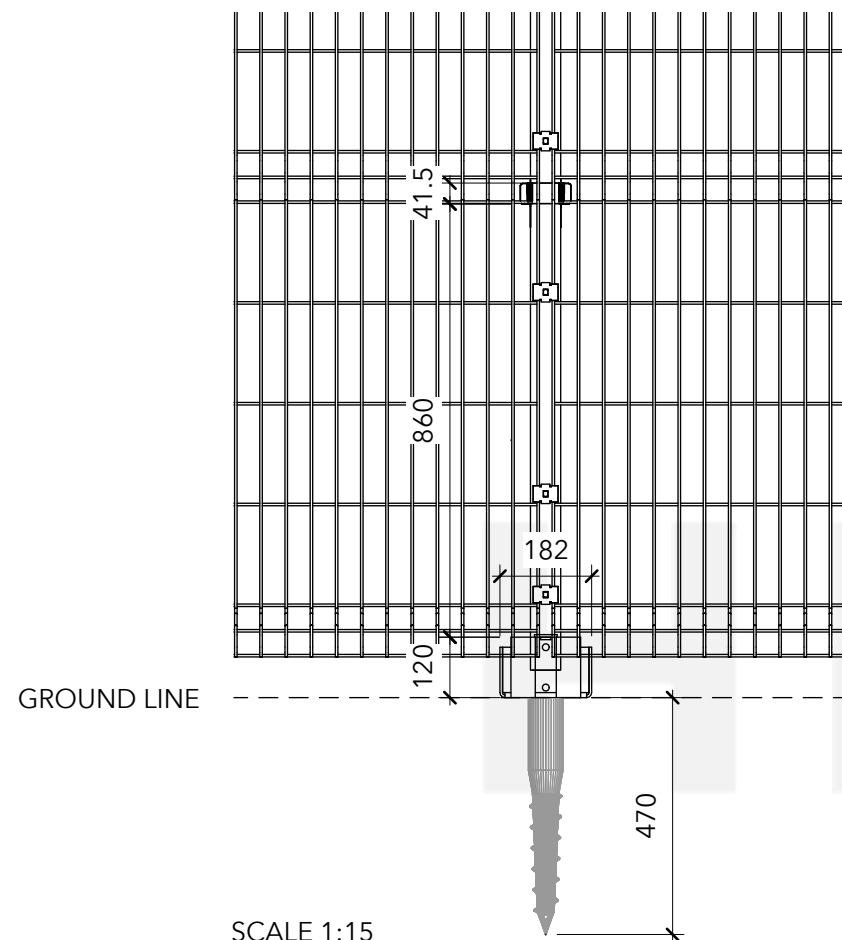

SCALE 1:15

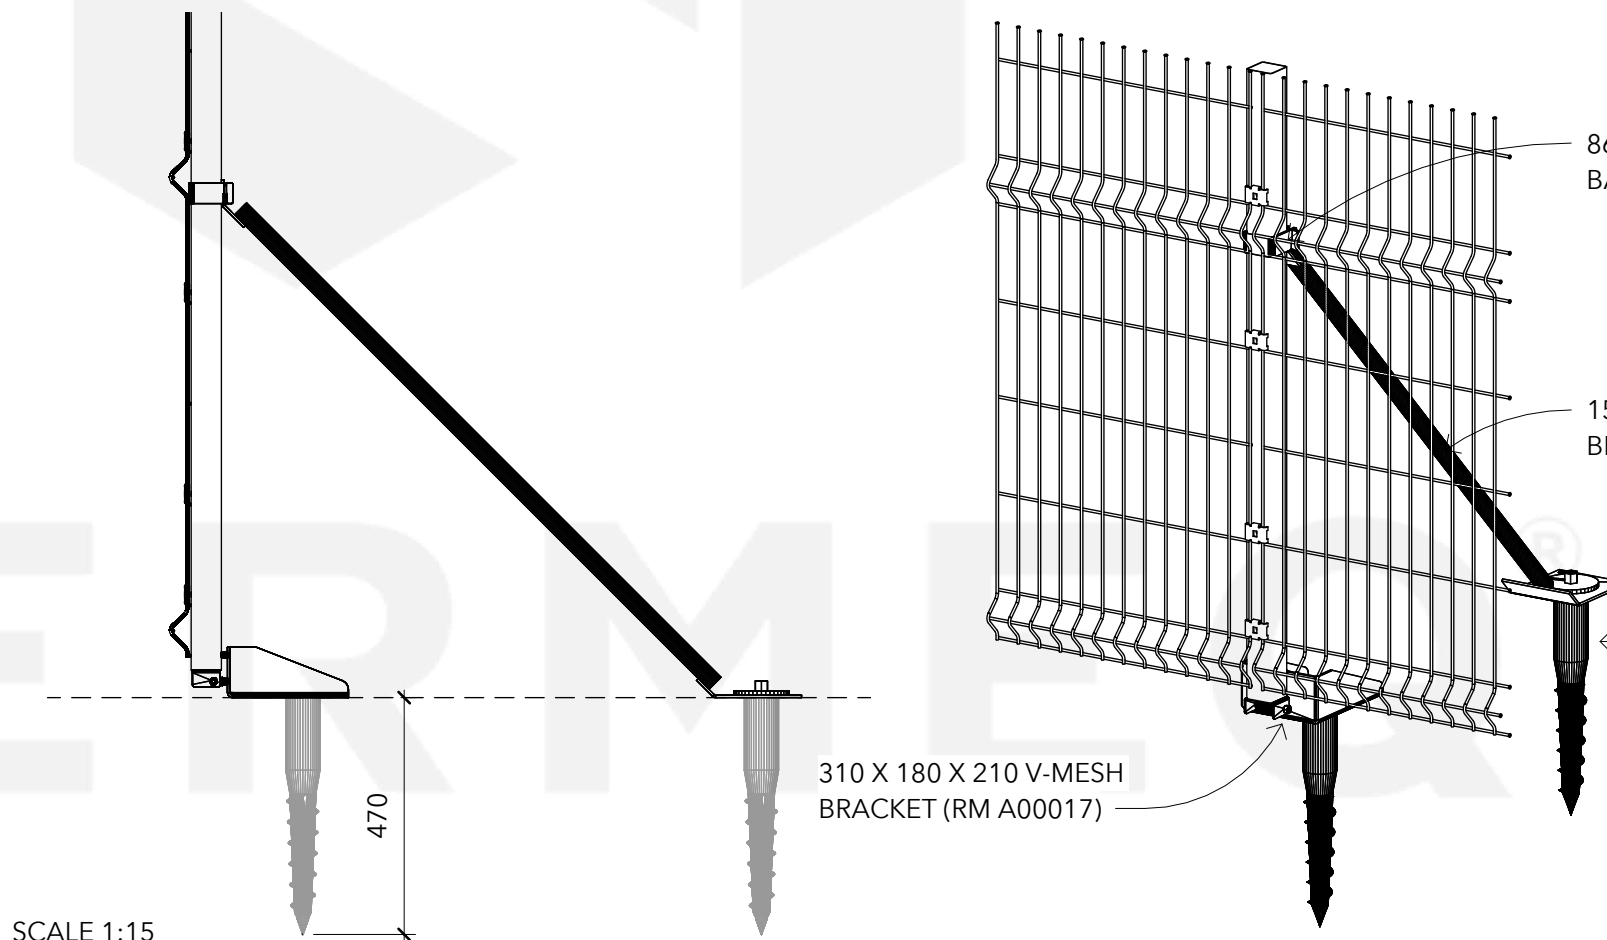

SCALE 1:15

General Comments

See Our Associated Products:

[Safe Mesh 656 Vehicle Gate](#)

[Safe Mesh 868 Vehicle Gate](#)

[Safe Mesh 100 - Panel Only](#)

[Safe Mesh Pedestrian Gate](#)

Materials

Zinc Plated - Stabilising Brace,
Concrete Screw, Asphalt
Anchor, V-Mesh Bracket, Post
U-Bracket

Hot Dip Galvanised - Ground
Screw

86.5 X 100 X 41.5 POST U-
BRACKET (RM A00019)

1520 X 160 X 120 STABILISING
BRACE (RM A00018)

CHOOSE FROM EITHER:

- FLANGED GROUND SCREW
(RM A00015)
- CONCRETE SCREW
(RM A00016)
- M12 ASPHALT ANCHOR
(RM A00014)

310 X 180 X 210 V-MESH
BRACKET (RM A00017)



Email: sales@hermeq.com

No.	Description	Date

Item	Component Description	Quantity
RM A00017	G5MM - 310MM X 180MM X 210MM V-MESH BRACKET	1
RM A00018	G5MM - 1520MM X 160MM X 120MM STABILISING BRACE	1
RM A00019	G5MM - 86.5MM X 100MM X 41.5MM POST U-BRACKET	1
	Choose One Option From The Following:	
RM A00015	FLANGED GROUND SCREW	2
RM A00016	CONCRETE SCREW	4
RM A00014	M12 ASPHALT ANCHOR	4

FENCE-LOK V MESH FENCE FEET LOCKING SYSTEM

Weight	N/A	Serial Number	Revision
Date	05/09/2023	A105550	
Drawn by	JT		
Checked by	Checker	Scale	As indicated @A3